


Typical Traffic Sign with Lantern Mounted on a Stub Post

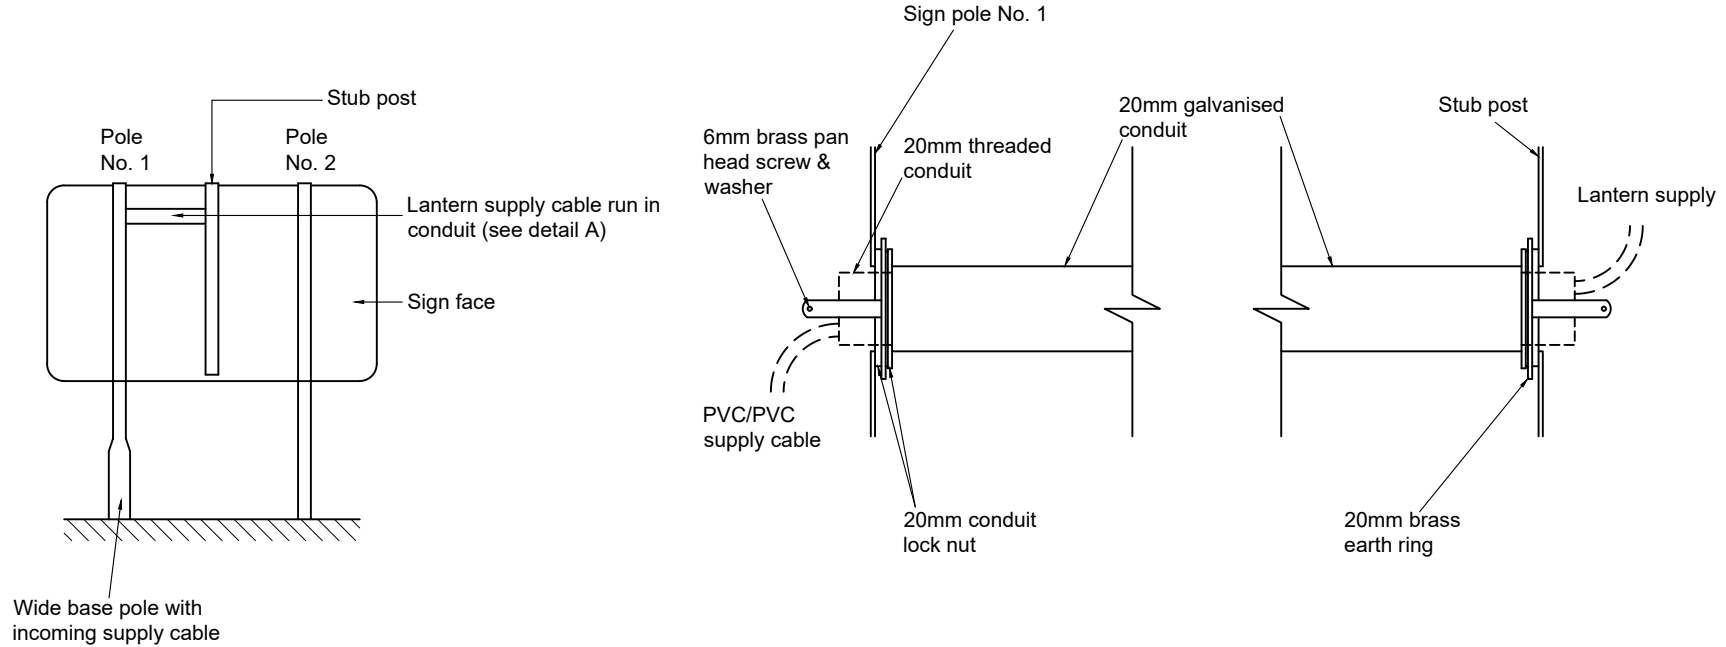

Notes

1. A 6mm tapped hole is to be made in the sign pole.
2. A coating of grease is to be applied to all mechanical connections.
3. All burrs are to be removed from the ends of the conduit before installation into poles
4. Wide base pole should be furthest from carriageway edge.

Rev: AMENDMENT DETAILS Date: Description: Approved by:



Checked by: PC Approved by: SB

ISSUED 04/12/14

Conduit Detail for Signs

This is a typical detail and may require conversion to a full scheme specific drawing.

NOT TO SCALE
(all units in millimetres)

Disclaimer : Before making use of this detail, any designer or third party must ensure that it satisfies all requirements of the scheme to which it is being applied. Lincolnshire County Council accept no responsibility for third party use of this Standard Detail.

SD/14/5A
Standard Detail Number

Revision Number