



Feeder Pillar Type 3 - 1 Phase or 3 Phase as shown

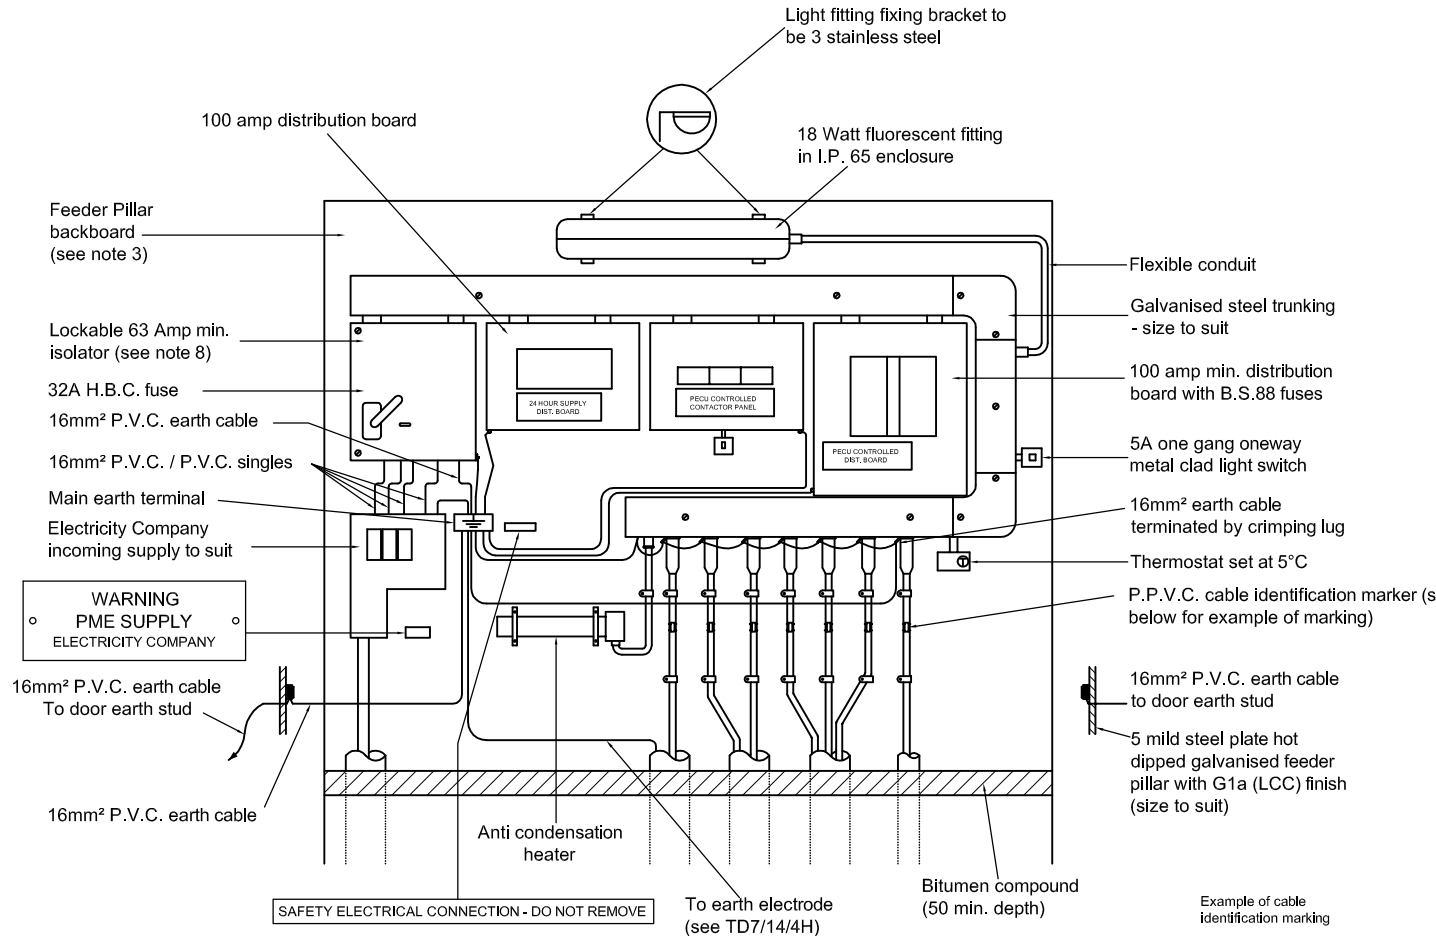

Example of cable identification marking

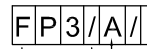

Circuit protective device located at feeder pillar 3

Circuit A

Cable No. 1

Notes

1. Feeder Pillar notes are detailed on TD7/14/1.

Rev:	Date:	Description:	Approved by:

Lincolnshire
COUNTY COUNCIL

Checked by:	PC	Approved by:	SB
-------------	----	--------------	----

ISSUED 02/12/14

**Feeder Pillar Type 3 -
With Group Switching Equipment**

This is a typical detail and may require conversion to a full scheme specific drawing.

NOT TO SCALE
(all units in millimetres)

Disclaimer : Before making use of this detail, any designer or third party must ensure that it satisfies all requirements of the scheme to which it is being applied. Lincolnshire County Council accept no responsibility for third party use of this Standard Detail.

SD/14/1F
Standard Detail Number

Revision Number

Revision