


Notes

1. Concrete Flag Paving for carriageways carrying less than 100cv/d (use concrete block paving for carriageways carrying more than 100cv/d.)
2. Precast concrete flags shall comply to Clause 1104.
3. Sub formation, or formation where no capping is required, shall be trimmed, rolled & protected with the initial construction layer in accordance with Clauses 613 and 616 on the same day as it is exposed.
4. Where required, capping layer is to comply with Clause 613.
5. Type 1 sub-base to Clause 803.
6. Bedding sand to BS 7533 shall be compacted and then the top 10mm lightly raked before laying of paving units.
7. Dimensions, shape, colour and laying pattern of paving flags to be as specified in contract, and shall be laid in accordance with BS 7263: Pt2.
8. Perimeter movement joints 10mm wide shall be provided if the paved area exceeds 6m in any direction and thereafter at 6m intervals, and also around fixed points of restraint such as manholes, columns & upstands, in accordance with Clause 1017 & 1018.

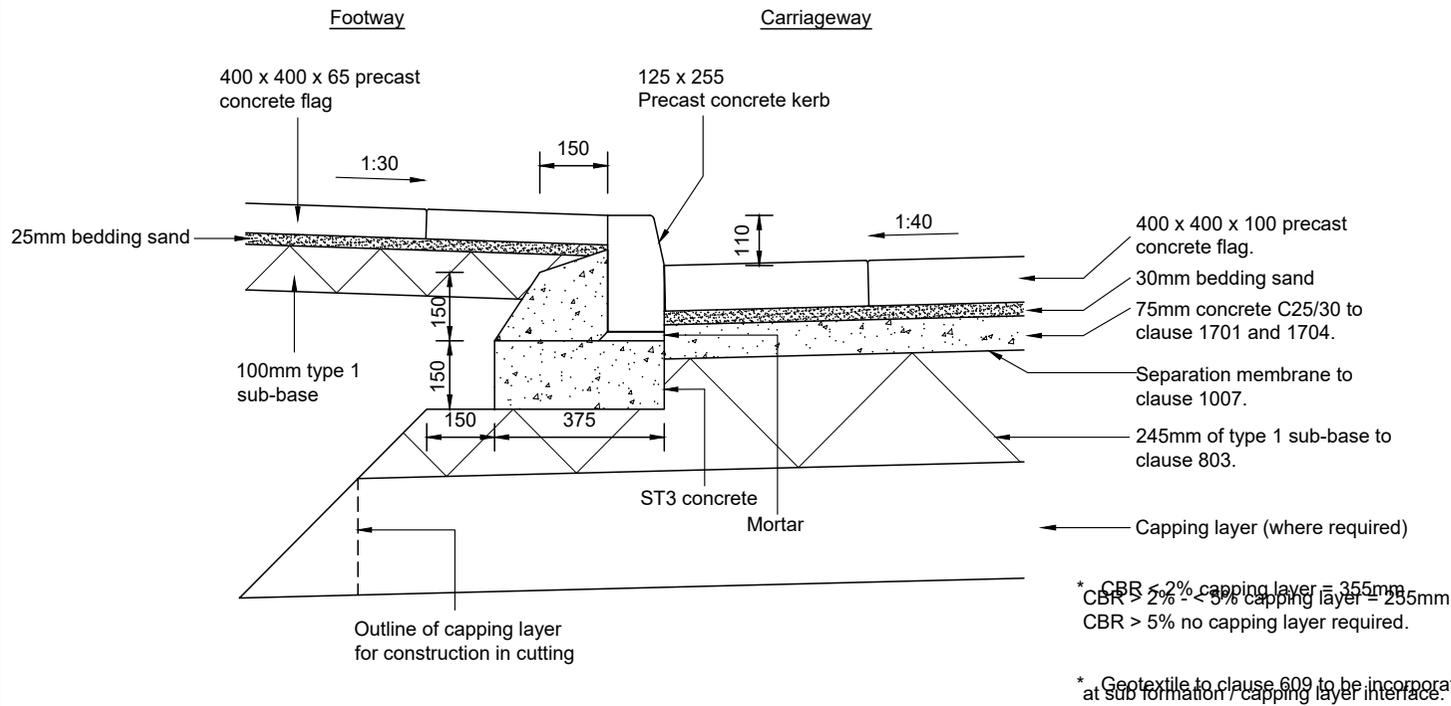

Rev: AMENDMENT DETAILS Date: Description: Approved by:



Checked by: GP Approved by: SB

ISSUED 12/05/17

Precast Concrete Flag Paving

This is a typical detail and may require conversion to a full scheme specific drawing.

NOT TO SCALE
(all units in millimetres)

Disclaimer : Before making use of this detail, any designer or third party must ensure that it satisfies all requirements of the scheme to which it is being applied. Lincolnshire County Council accept no responsibility for third party use of this Standard Detail.

SD/11/17
Standard Detail Number

Revision Number