



Notes

1. Appendices relate to 'Specification for Highway Works'

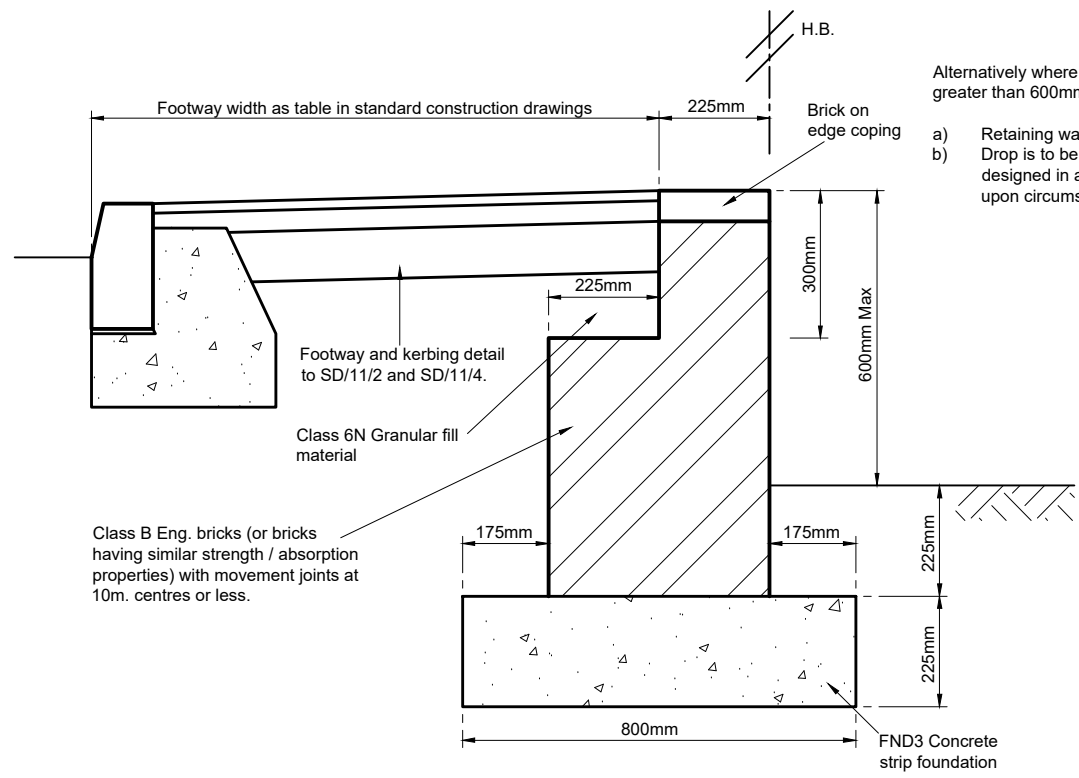

Alternatively where drop from footway to adjacent ground is greater than 600mm then;
 a) Retaining wall to be designed in accordance with BD 30/87
 b) Drop is to be safely guarded by fencing or parapet wall designed in accordance with relevant standards dependant upon circumstances.

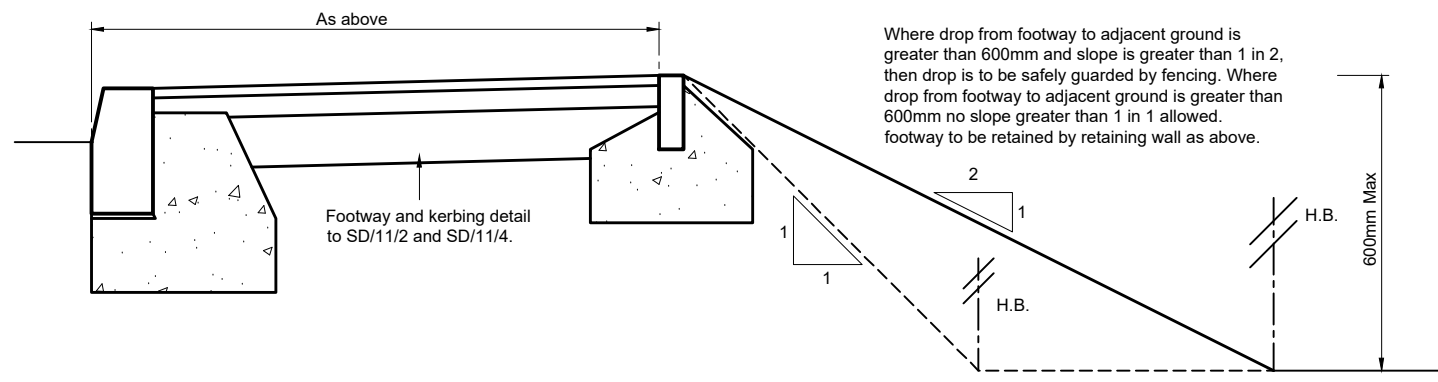

Where drop from footway to adjacent ground is greater than 600mm and slope is greater than 1 in 2, then drop is to be safely guarded by fencing. Where drop from footway to adjacent ground is greater than 600mm no slope greater than 1 in 1 allowed. footway to be retained by retaining wall as above.

This is a typical detail and may require conversion to a full scheme specific drawing.

NOT TO SCALE
(all units in millimetres)

Disclaimer : Before making use of this detail, any designer or third party must ensure that it satisfies all requirements of the scheme to which it is being applied. Lincolnshire County Council accept no responsibility for third party use of this Standard Detail.

Rev: AMENDMENT DETAILS Date: Description: Approved by:



Checked by: GP Approved by: SB

ISSUED 12/05/17

Footway on Embankment
With Restricted Highway Width

SD/26/115
Standard Detail Number

Revision Number