


Notes

1. Light source to be LED Type 24 VAC or 230 VAC as specified.
2. LED offset optic can be specified for upward illumination of signs.
3. Light output to conform to BSEN 12899-207

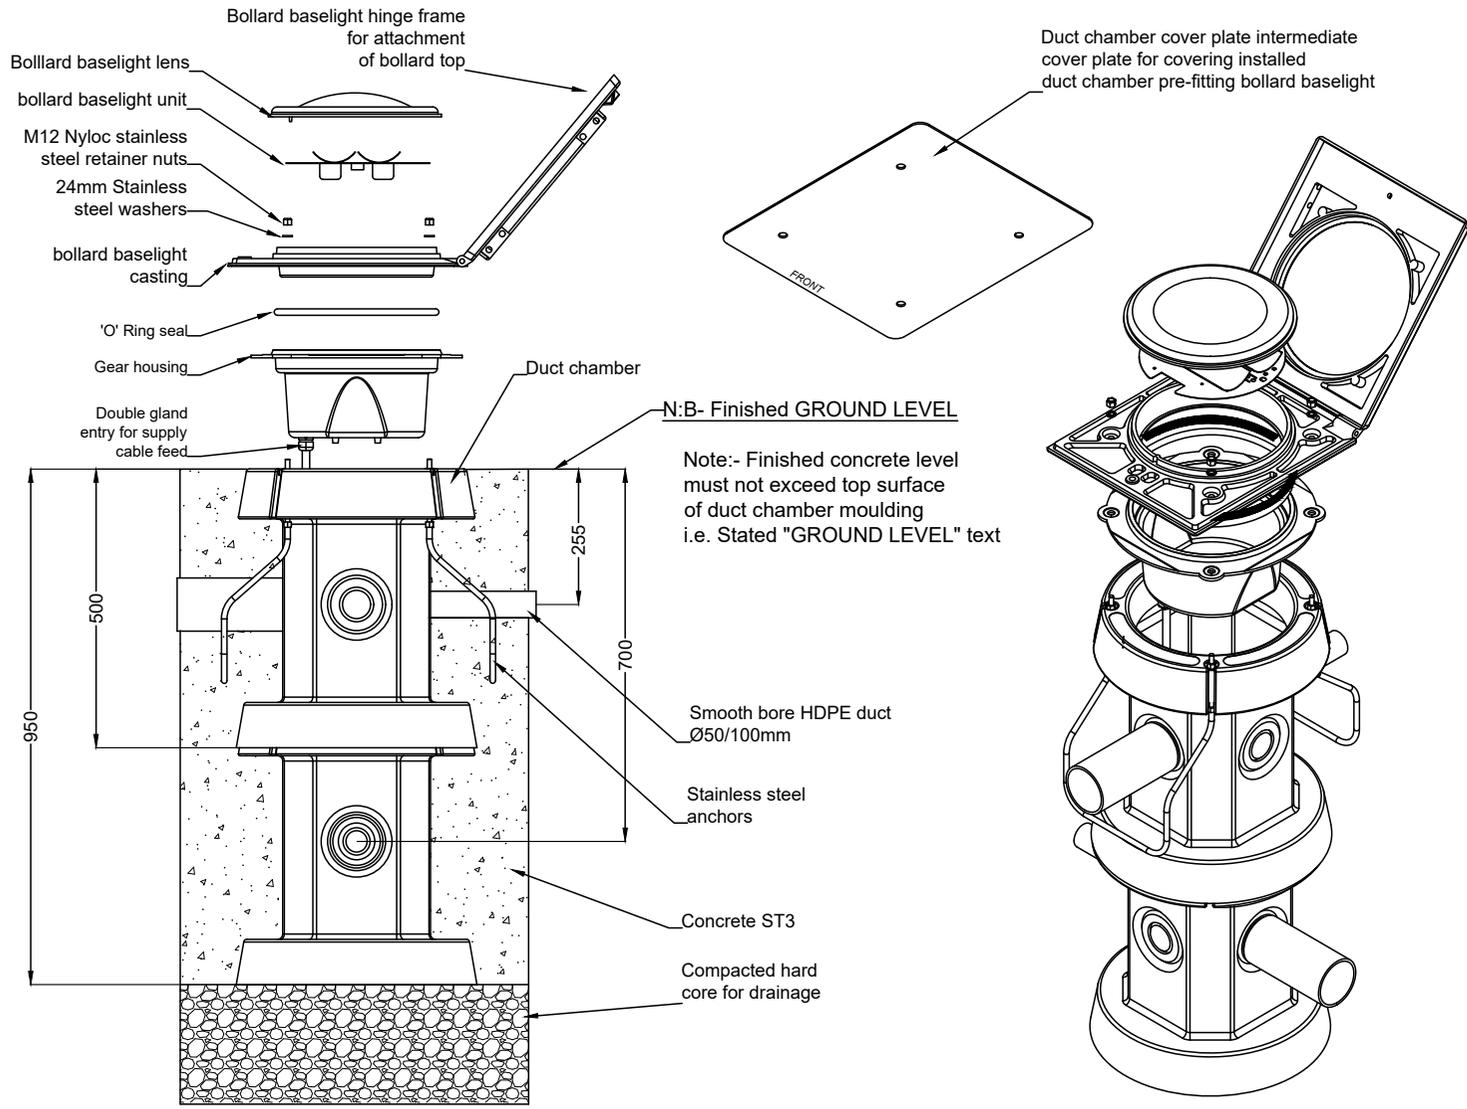

This is a typical detail and may require conversion to a full scheme specific drawing.

NOT TO SCALE
(all units in millimetres)

Disclaimer : Before making use of this detail, any designer or third party must ensure that it satisfies all requirements of the scheme to which it is being applied. Lincolnshire County Council accept no responsibility for third party use of this Standard Detail.

Rev: AMENDMENT DETAILS Date: Description: Approved by:



Checked by: GP Approved by: SB

ISSUED 12/05/17

Base Lit Illuminated Bollard & Installation Duct Chamber c/w Extension Root

SD/12/16B
Standard Detail Number

Revision Number

Revision