


Note

1. Seal all vertical joints on the surface course with hot poured bitumen

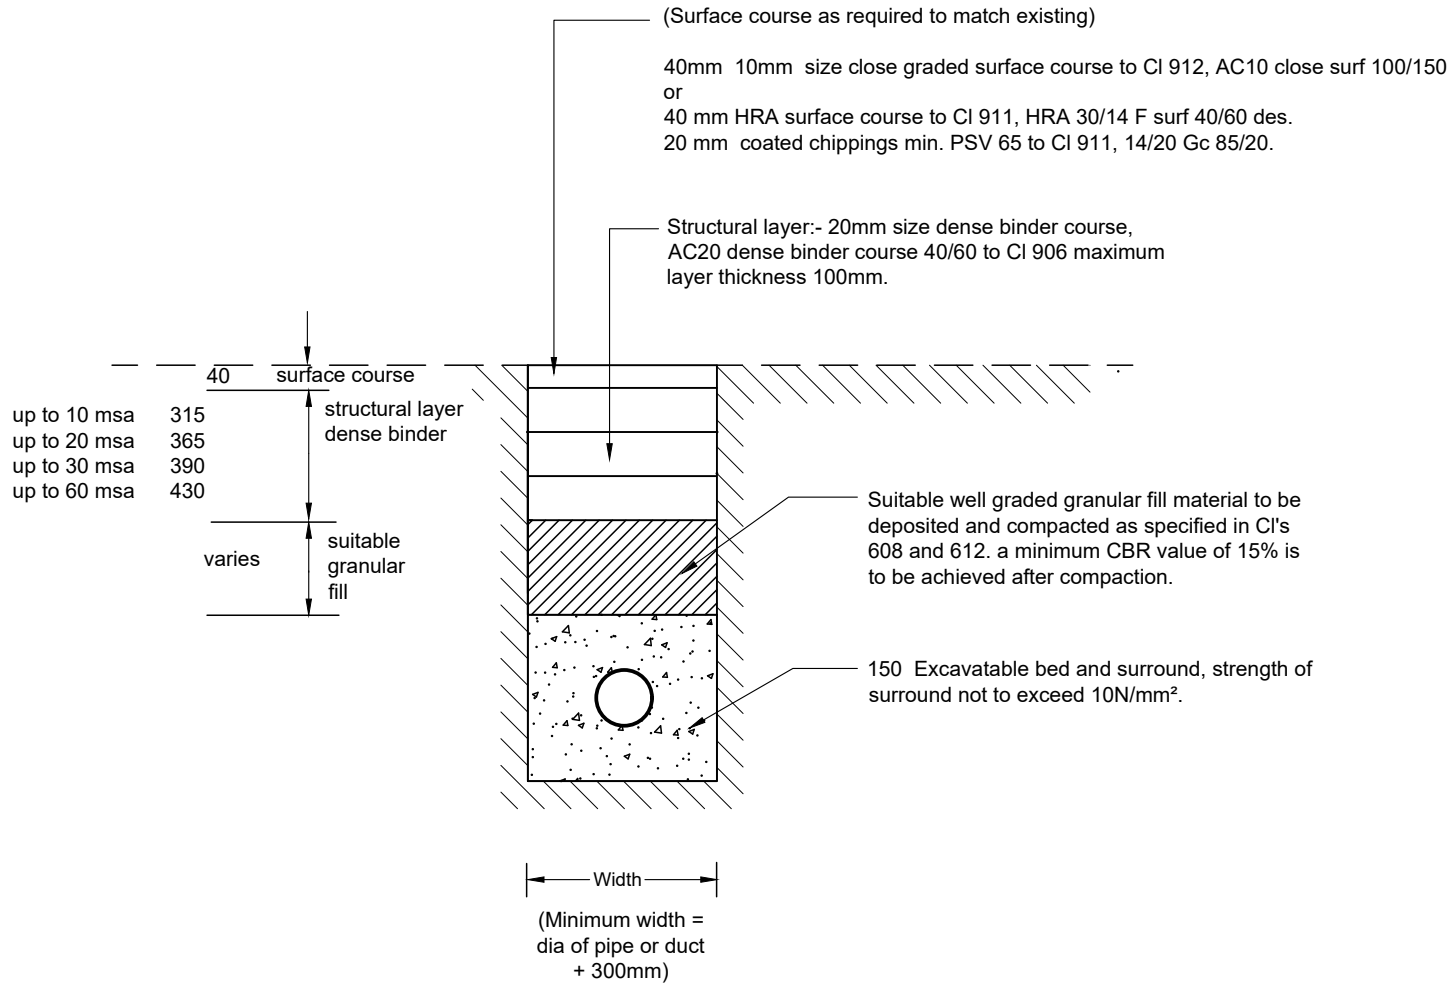

Rev: AMENDMENT DETAILS Date: Description: Approved by:

Lincolnshire
COUNTY COUNCIL
Working for a better future

Checked by: GP Approved by: SB

ISSUED

12/05/17

Reinstatement of Trenches in Full
Depth Asphalt in Existing C/Way

This is a typical detail and may require conversion to a full scheme specific drawing.

NOT TO SCALE
(all units in millimetres)

Disclaimer : Before making use of this detail, any designer or third party must ensure that it satisfies all requirements of the scheme to which it is being applied. Lincolnshire County Council accept no responsibility for third party use of this Standard Detail.

SD/5/9
Standard Detail Number

Revision Number