
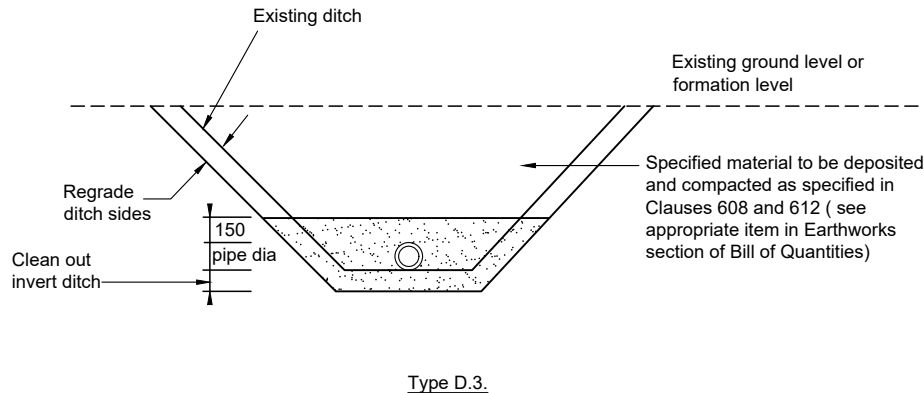


Notes

1. Dimension "D" is measured to existing ground level (or sub-soil level if top soil is removed), or formation level - whichever is the lesser.

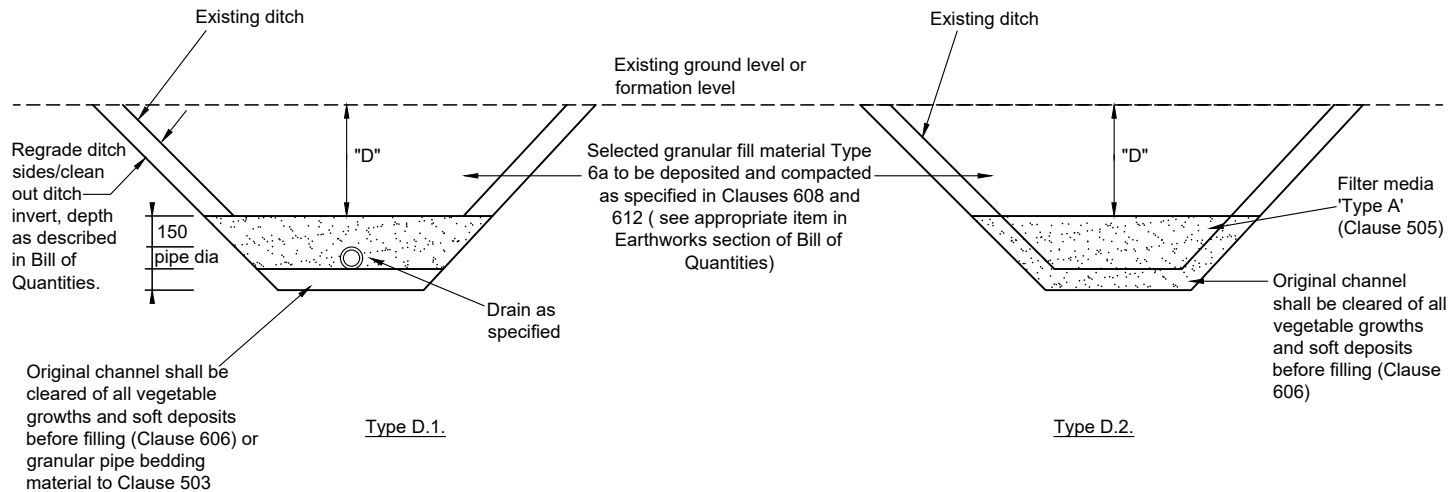

This is a typical detail and may require conversion to a full scheme specific drawing.

NOT TO SCALE
(all units in millimetres)

Disclaimer : Before making use of this detail, any designer or third party must ensure that it satisfies all requirements of the scheme to which it is being applied. Lincolnshire County Council accept no responsibility for third party use of this Standard Detail.

Rev:	Date:	Description:	Approved by:
AMENDMENT DETAILS			

Lincolnshire
COUNTY COUNCIL
Working for a better future

Checked by:	GP	Approved by:	SB
ISSUED		12/05/17	

Filling Existing Ditches

SD/5/8
Standard Detail Number

Revision Number