


TYPES:
 L1 - No barbed wire
 L2 - Barbed wire attached directly to fence as shown
 L3 - Barbed wire attached to extension arm

Main posts 125 x 58 x 1830 sawn English Oak
 90% of C.S.A. at any section must be heartwood
 maximum allowable wane on any face is 13.

Prick posts 75 x 38 x 1680
 sawn English Oak

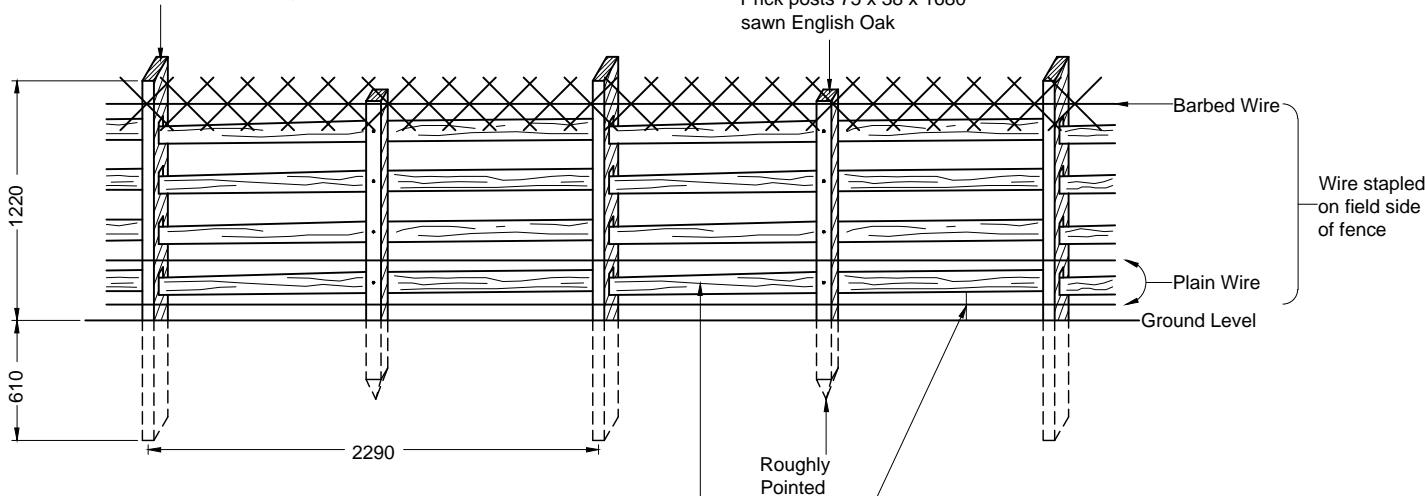

Rails are to be of riven or sawn ash.
 Sawn rails are to be 75 x 38 x 2440.
 Riven rails are to be 2440 long and are
 to have a sectional area of at least
 3000mm² except at the shaped ends

Clearance from ground level to bottom
 rail to be not greater than 150.

Notes

1. Specification Clause 306 applies unless otherwise stated in appendix 3/2 or appendix 1/15.
2. Where the fence forms a boundary between the highway and private property, the prick post and any barbed wire shall be fixed to the private property side unless otherwise stated in appendix 1/15.
3. Two lines of plain 4mm dia. wire.
4. All nails, extension arms and fittings shall be galvanised to BS EN 3834-2.
5. Where barbed wire is required in appendix 3/2 or 1/15, it shall be mild steel, complying with BS 4102, two ply, 2.5mm dia. four barbs at 85mm spacings, zinc coated, complying with BS EN 10244-2. It shall be attached either directly to the post by nails or attached to an extension arm bent at an angle of 45° from the vertical and shall be able to accommodate 3 strands of barbed wire, each strand being 100mm apart.

| | | | |
|--|--|--|--|
| | | | |
| | | | |

Rev: Date: Description: Approved by:

Lincolnshire
 COUNTY COUNCIL

| | | | |
|-------------|----|--------------|----|
| Checked by: | GP | Approved by: | SB |
| DRAFT | | 12/05/17 | |

Lincolnshire Fencing
 With Attached Wire

This is a typical detail and may require conversion to a full scheme specific drawing.

NOT TO SCALE
 (all units in millimetres)

Disclaimer : Before making use of this detail, any designer or third party must ensure that it satisfies all requirements of the scheme to which it is being applied. Lincolnshire County Council accept no responsibility for third party use of this Standard Detail.

SD/3/3
 Standard Detail Number

Revision Number