


Notes

1. Appendices relate to 'Specification for Highway Works'.
2. Sub formation, or formation where no capping is required, shall be trimmed, rolled & protected with the initial construction layer on the same day as it is exposed.

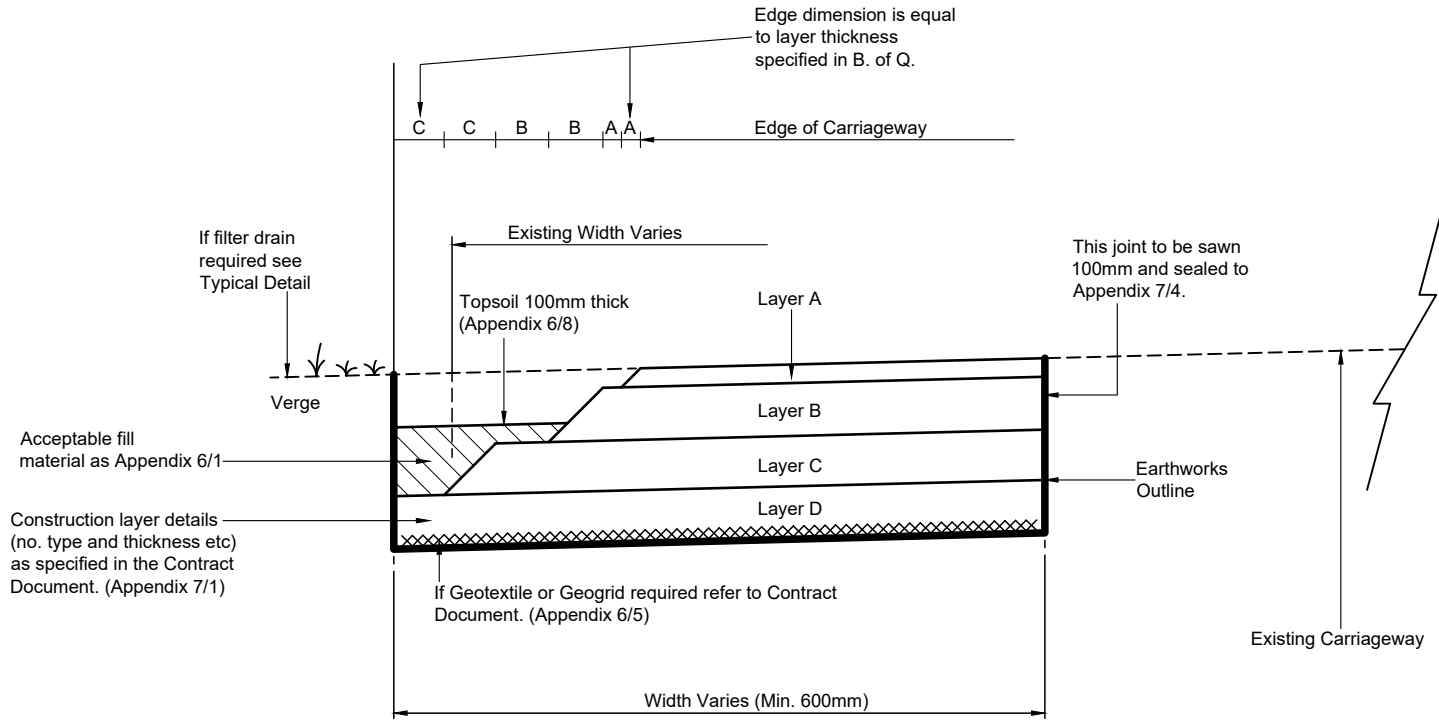


Rev: AMENDMENT DETAILS Date: Description: Approved by:



Checked by: GP Approved by: SB

ISSUED 12/05/17

Haunch Major Works  
(No Hardstrips)  
Without Overlay

This is a typical detail and may require conversion to a full scheme specific drawing.

NOT TO SCALE  
(all units in millimetres)

**Disclaimer :** Before making use of this detail, any designer or third party must ensure that it satisfies all requirements of the scheme to which it is being applied. Lincolnshire County Council accept no responsibility for third party use of this Standard Detail.

**SD/26/105**  
Standard Detail Number

Revision Number